


ALWAYS THINK SAFETY


U.S. DEPARTMENT OF THE INTERIOR  
BUREAU OF RECLAMATION  
UMATILLA PROJECT  
WEST EXTENSION  
MAIN CANAL

GENERAL NOTES


1. LOCATE ALL UTILITIES BEFORE EXCAVATING.
2. PIPING ROUTE IS APPROXIMATE AND WILL BE FIELD LOCATED.
3. PUMP SIZING MAY VARY AND DEPEND ON CONDITIONS ONCE DRAIN INSTALLED.
4. ELECTRICAL CONNECTION FOR PUMP NOT SHOWN AND SHALL BE INSTALLED BY QUALIFIED ELECTRICIAN TO LOCAL CODE.
5. OPTIONAL: MARK DRAIN ROUTE ABOVE GROUND WITH CARSONITE POSTS, MINIMUM EVERY DIRECTION CHANGE OR NO GREATER THAN 500-FOOT SPACING.

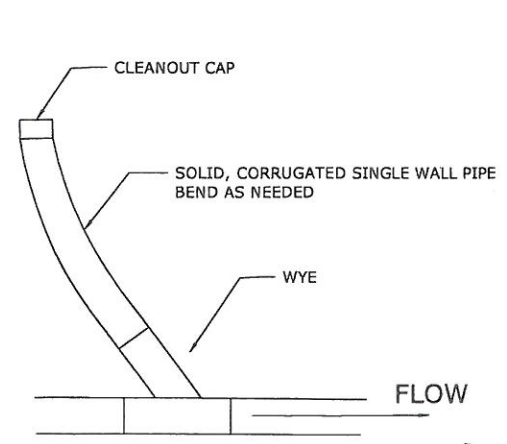

DETAIL A  
TYPICAL CLEANOUT  
NOT TO SCALE (N.T.S.)

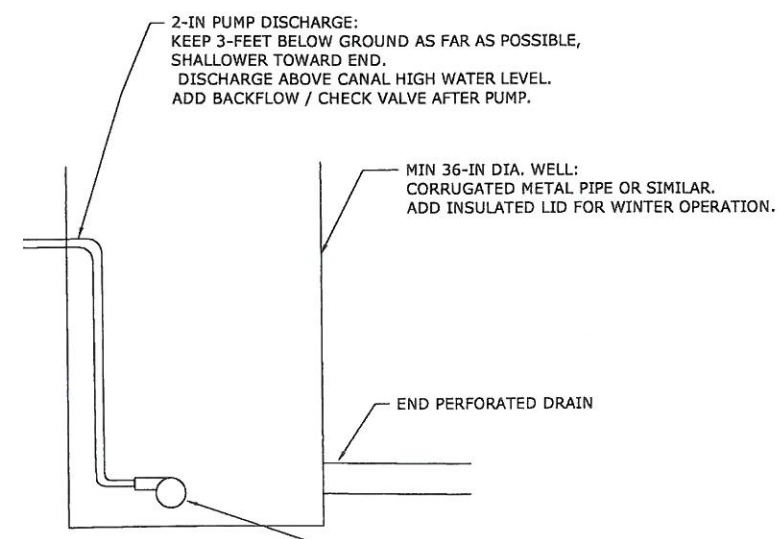

DETAIL B  
WELL AND PUMP  
N.T.S.

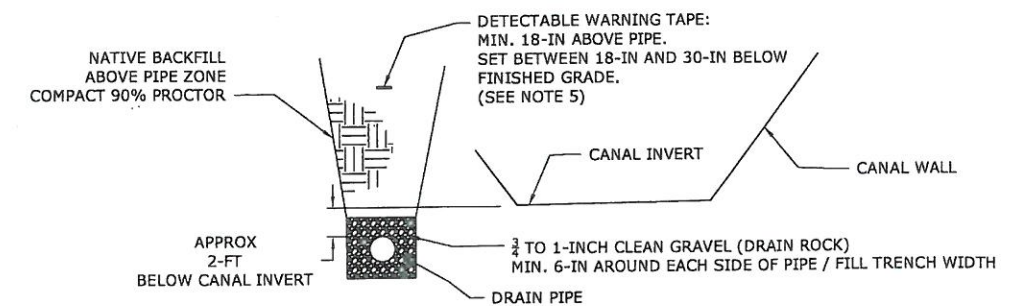

DETAIL C  
PIPE TRENCH SECTION  
N.T.S.

Gattenbein  
Corner project  
\$120,000 - Loan

DESIGNED	N. DEAMICO
DRAWN	N. DEAMICO
CHECKED	N. DEAMICO
TECH. APPR.	C. SATER
ADMIN. APPROVAL	
BOARDMAN, OREGON	2023-06-27

WEID MAIN CANAL  
REHABILITATION

2022 BIL APPLICATION

C-100  
SHEET 1

LAST SAVED DATE: 2023-06-28  
LAST SAVED BY: N. DEAMICO  
CAD SYSTEM: CADD 24.05 (LMS TECH)  
CADD 24.05 (LMS TECH)  
WEID BIL SITE PLANNING




NRCS  
Project

# Township 4 N, Range 24 E, Section 24 - Morrow

## West Extension Irrigation District

1" = 400 feet

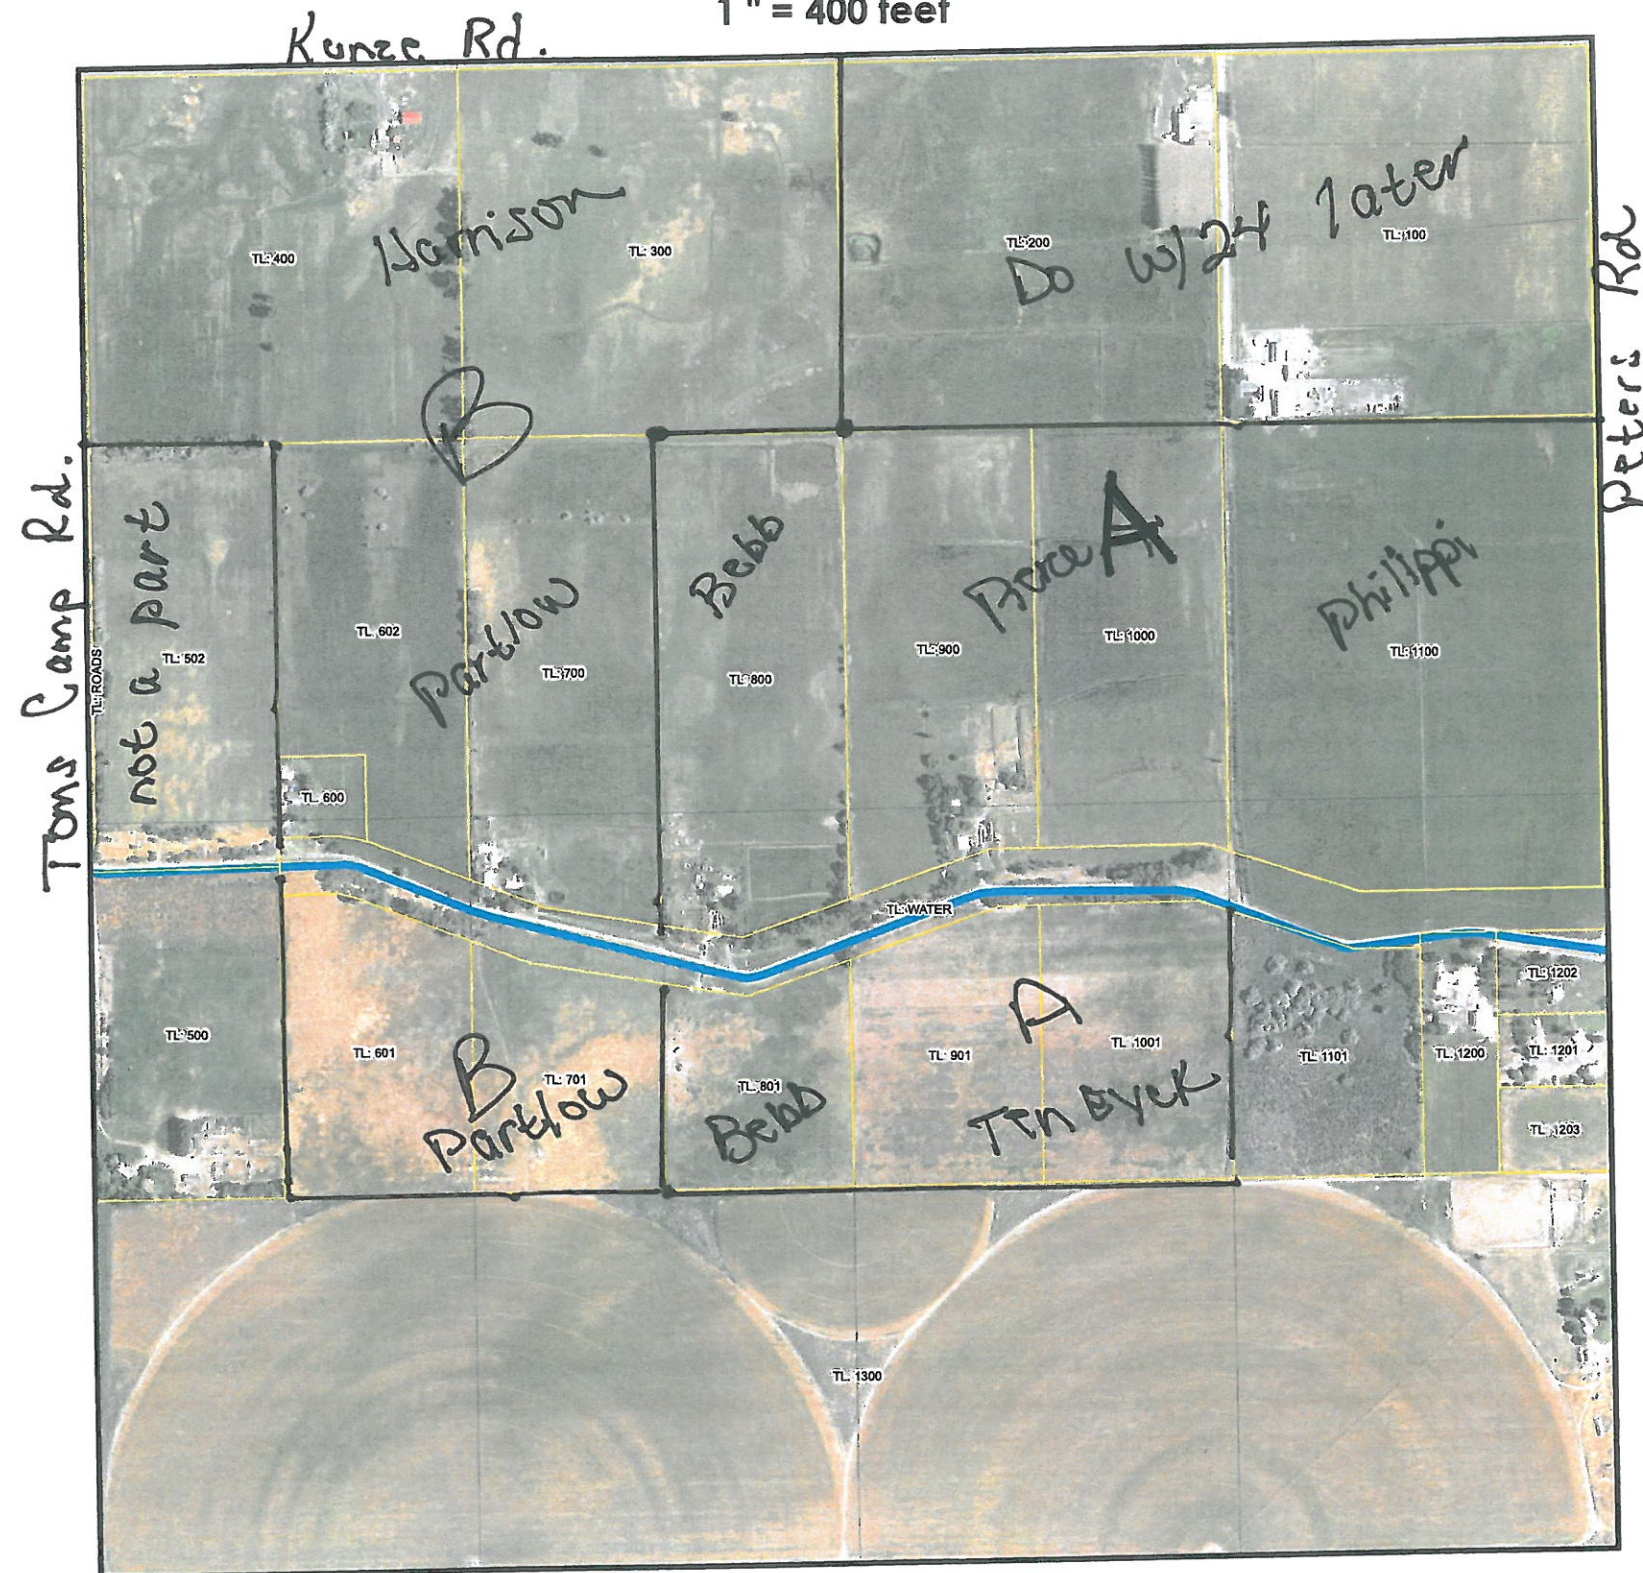

Option 1  
A Philippi / Pierce / Bebb  
Ten Eyck  
B Partlow / Harrison  
80 acres Philippi hold  
for future  
includes south side

### Legend

TL: = Tax Lot Number (bold)  
Morrow County Tax Lots (2020)





NRCS  
Project

# Township 4 N, Range 24 E, Section 24 - Morrow

## West Extension Irrigation District

Kunze Rd 1" = 400 feet



Option 2

A Philippi - 3 parcels  
Pierce / Ten Eyck

B Bebb / Portlow

### Legend

TL: = Tax Lot Number (bold)  
Morrow County Tax Lots (2020)

